


ROAD 300'-00" WIDE TO JAIPUR >>>


<<< TO AJMER NATIONAL HIGHWAY

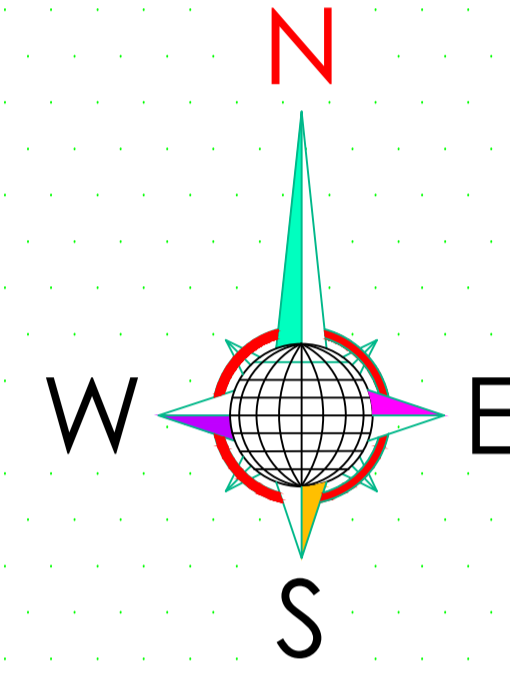

J K LAXMIPATI UNIVERSITY

PROPOSE LAYOUT PLAN OF  
 “सेज आशियाना “

UNDER KHASRA NO. 671,672  
 AT REVENUE VILLAGE - JHAI, TEH.- SANGANER  
 DIST. - JAIPUR, (RAJASTHAN)

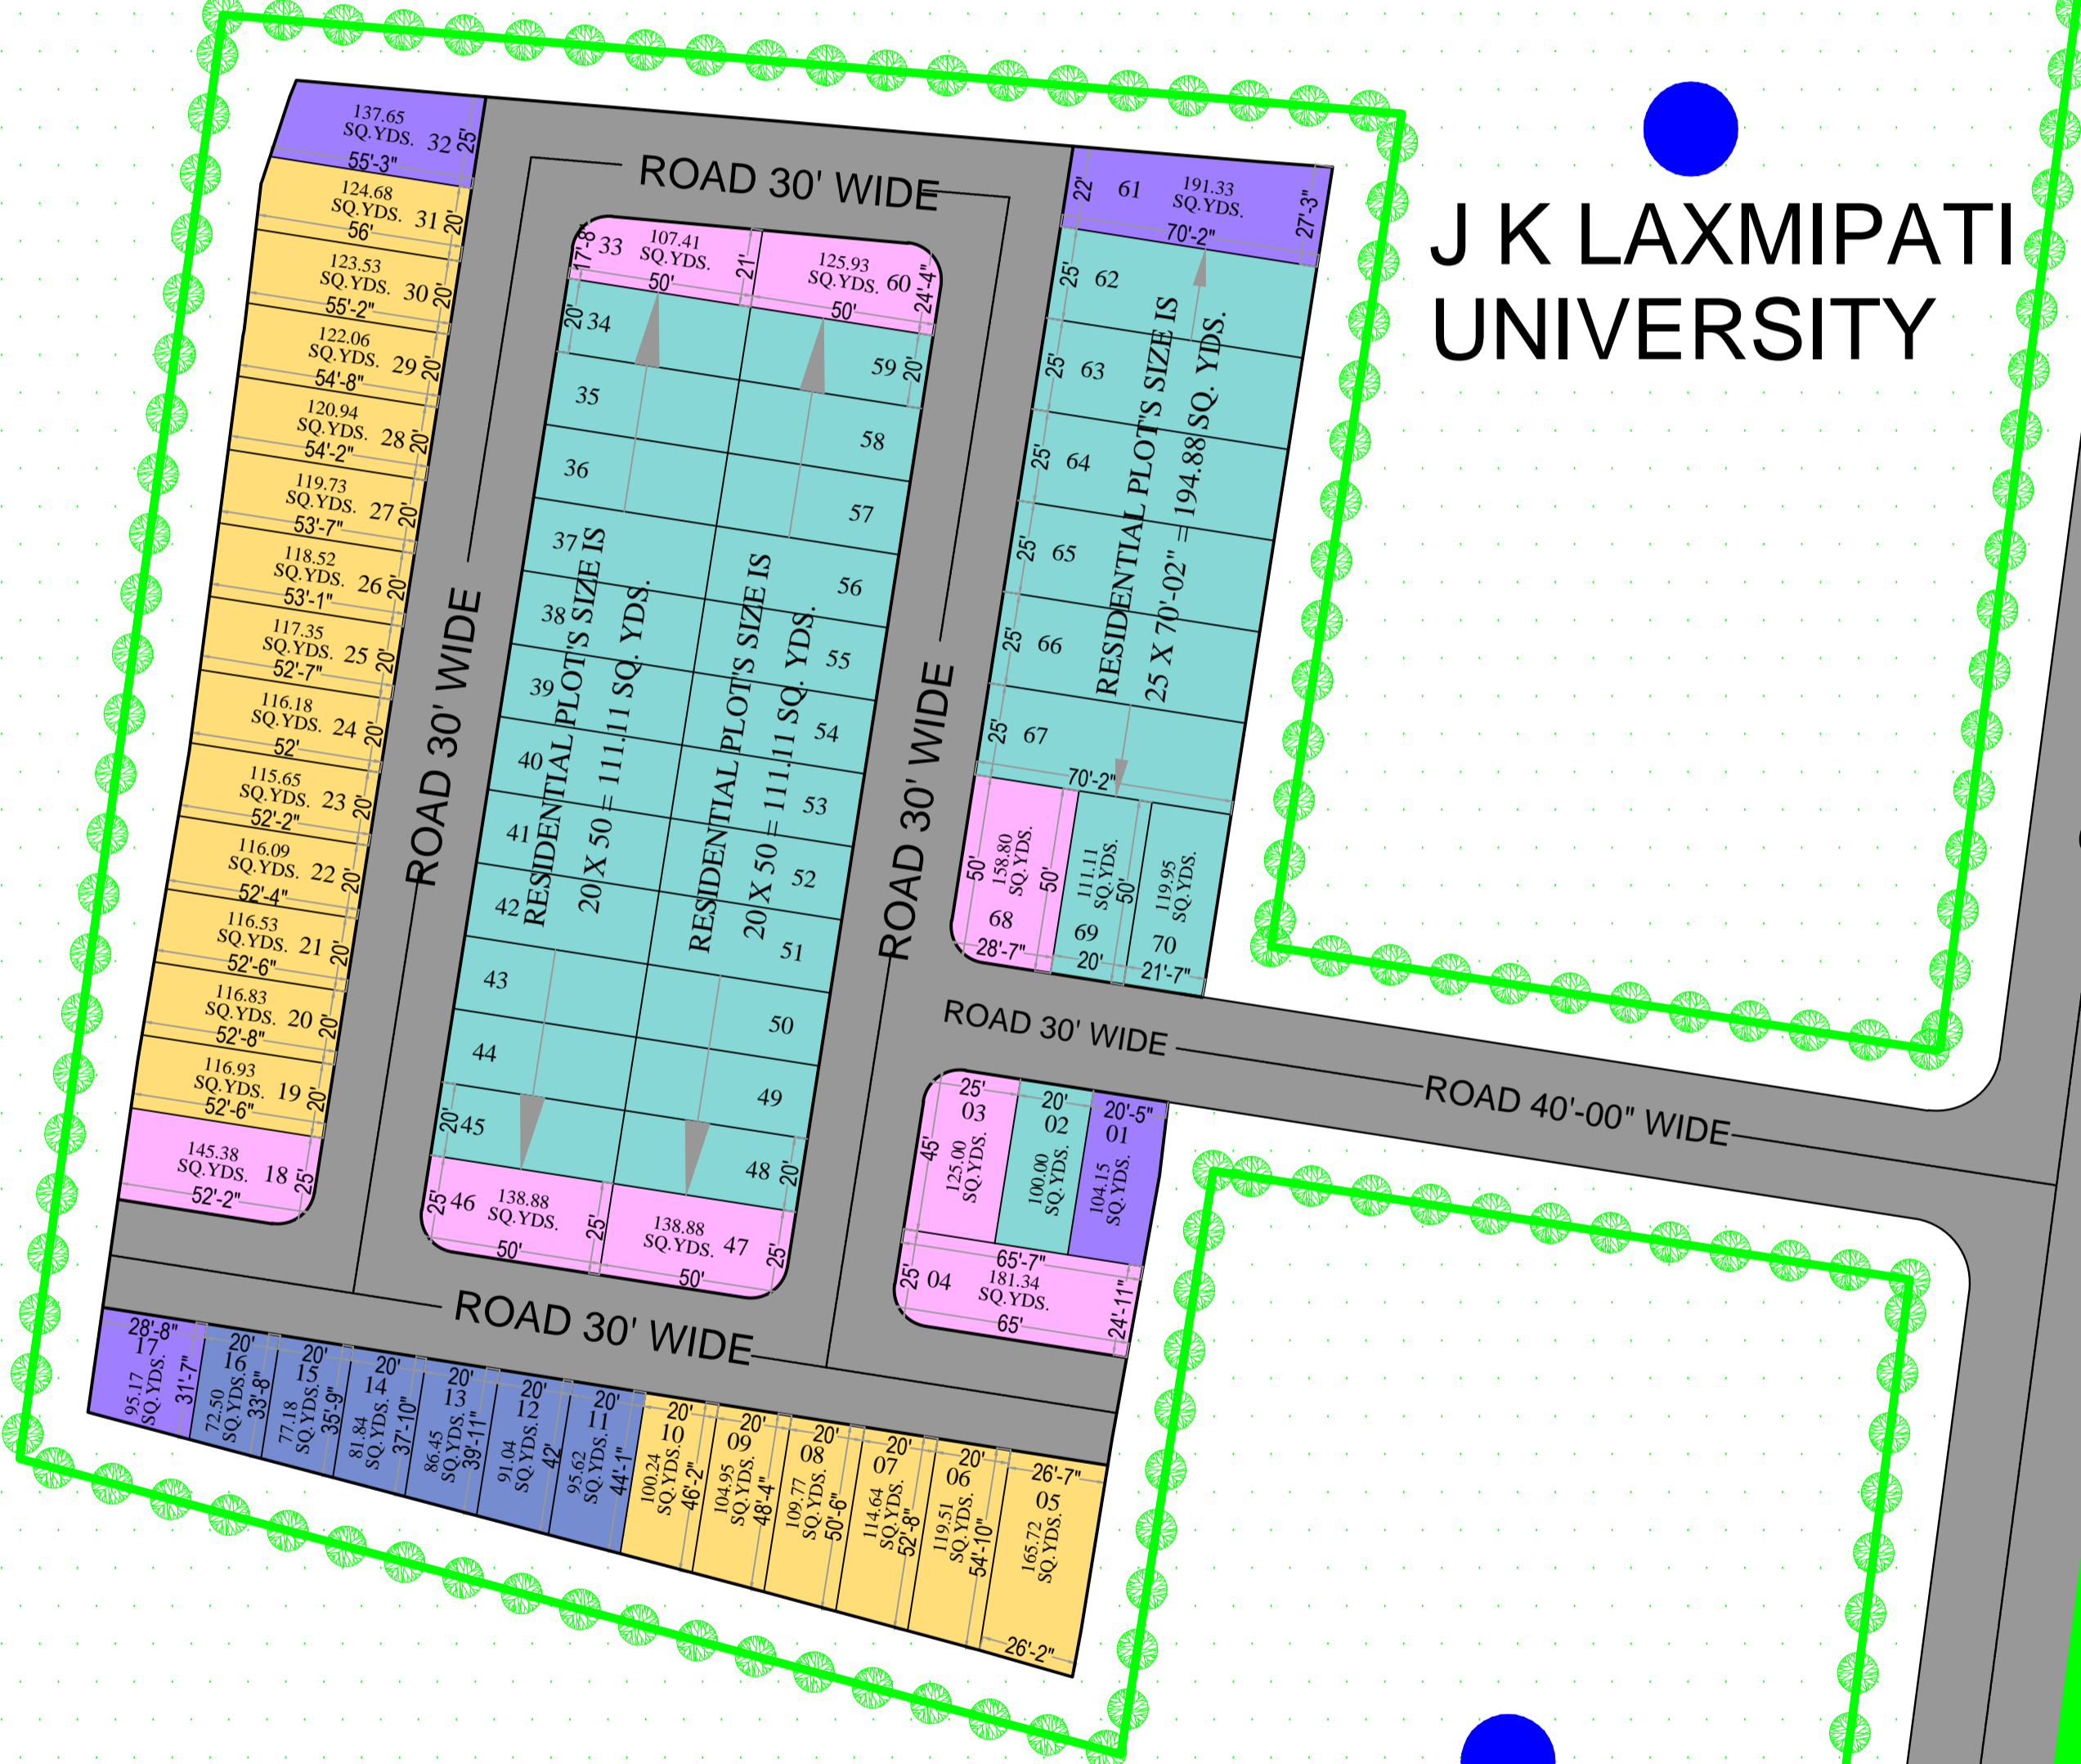

MAHINDRA SEZ

MAHINDRA SEZ